


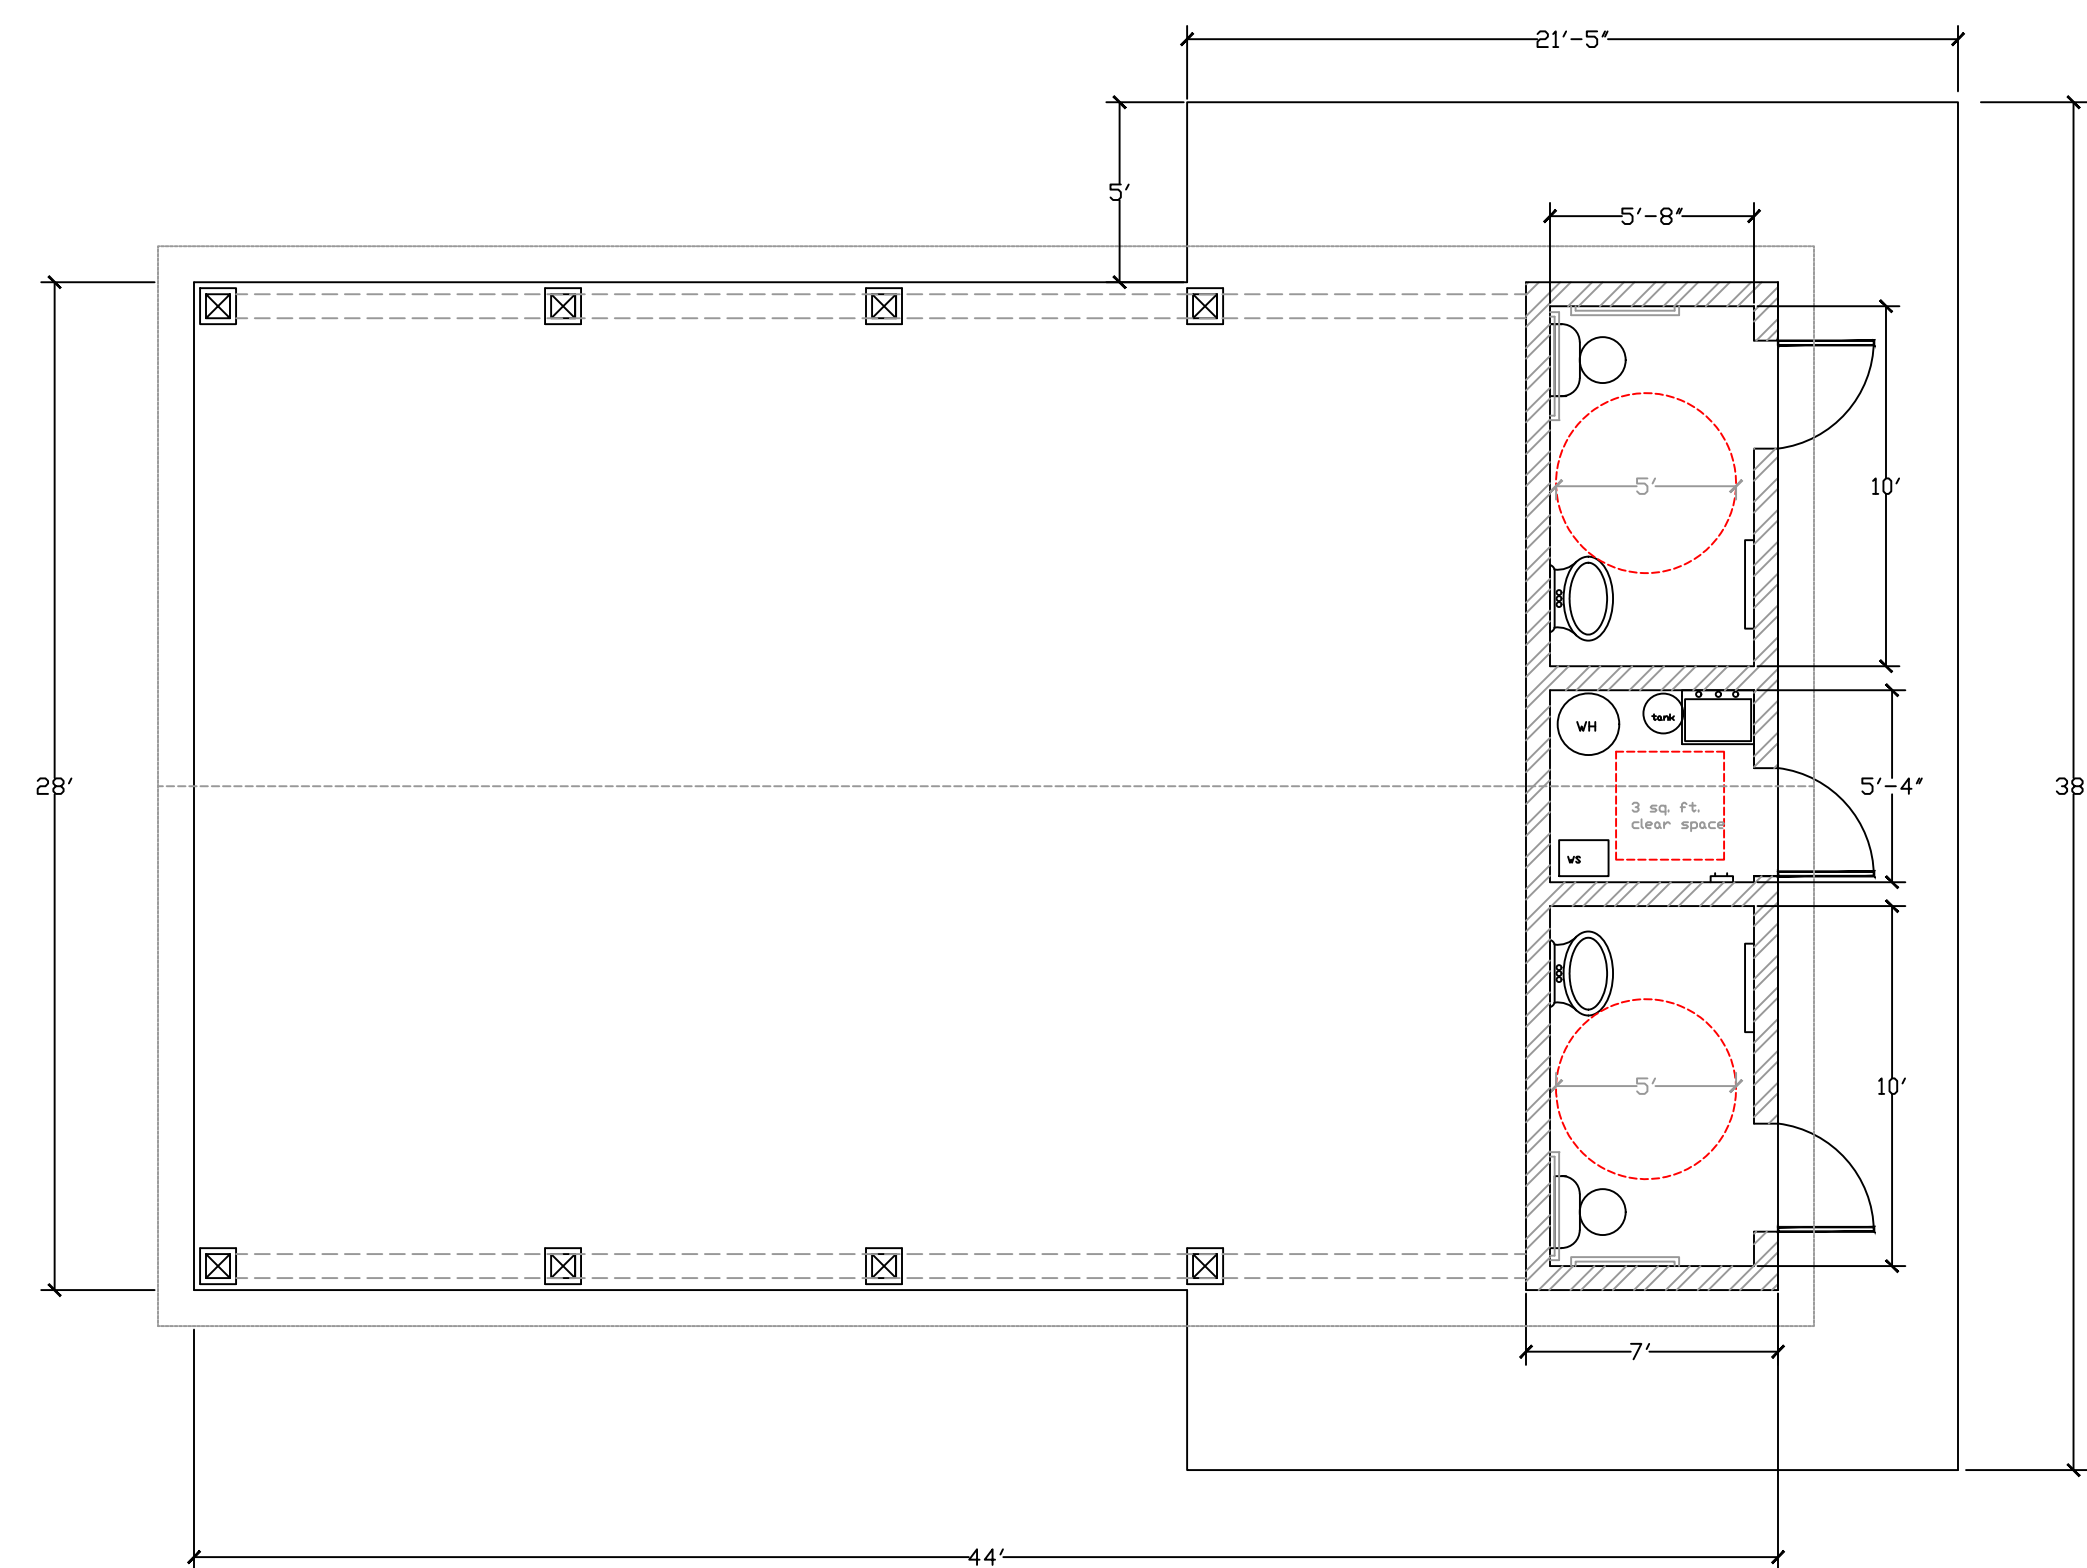

SHEET TITLE:

PAVILION FLOOR PLAN

PROJECT: **ALCONA TOWNSHIP**

DATE	2025
SCALE	3/16" = 1'
SHEET NUMBER	A-2

